
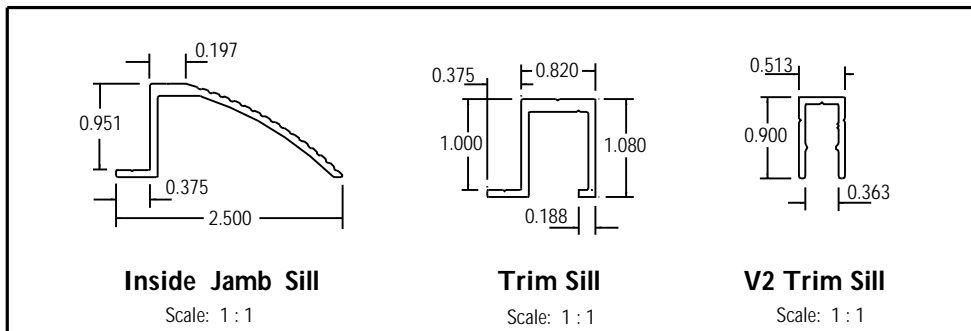


OUTSWING DOOR WITH INSIDE JAMB SILL

FOR ILLUSTRATION PURPOSES ONLY - NOT DRAWN TO SCALE

"Building Interior"

"Building Exterior"

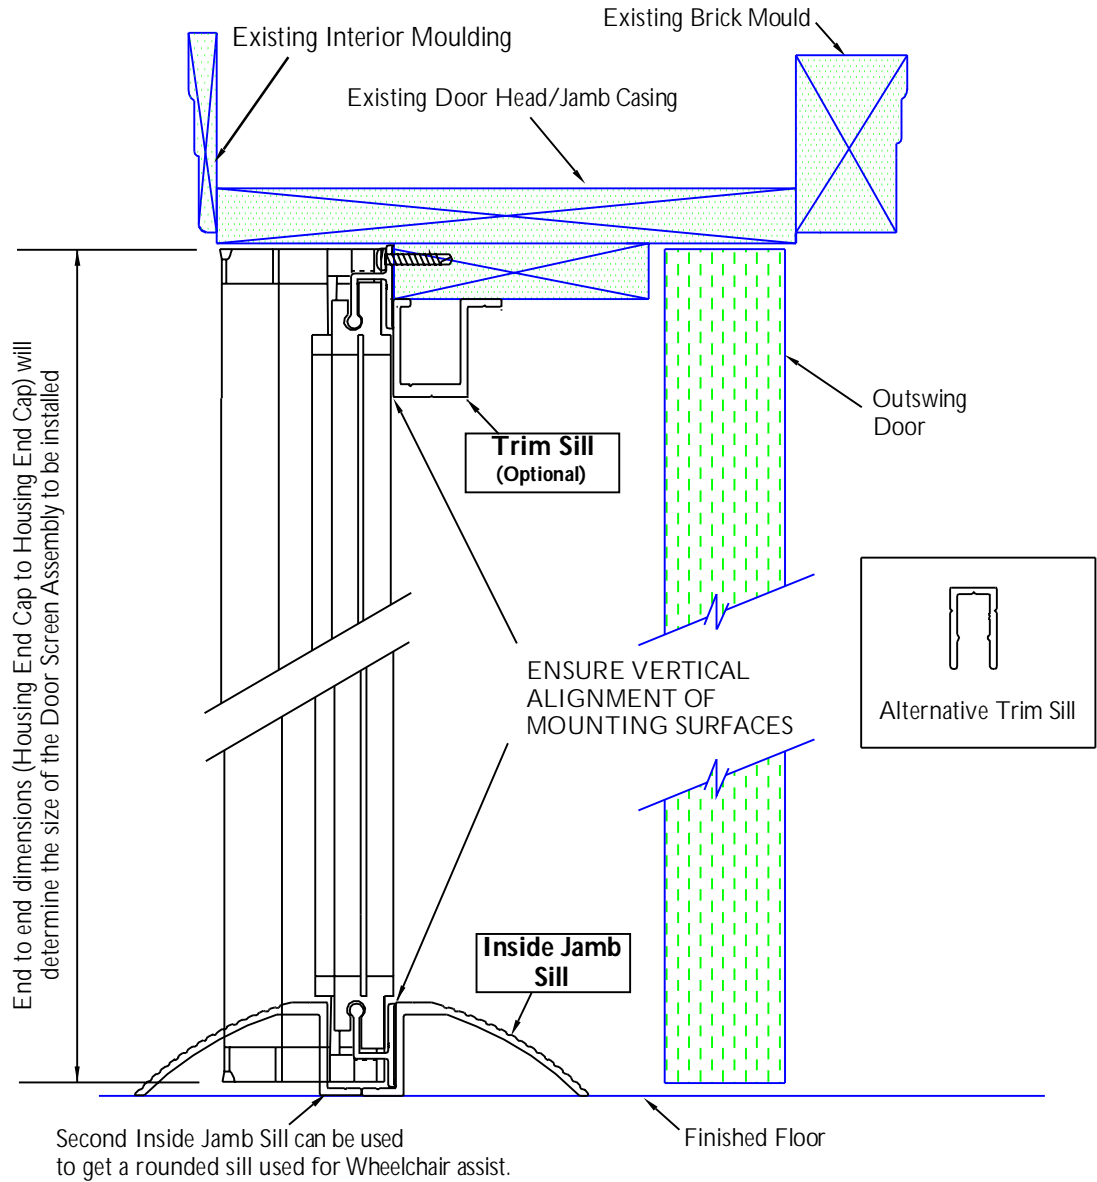

Creator: NDR	Date: 03/14/2006	Revision: Rev:
Drawing Title: PSPHANINSTOUTSWING-INJAMBSILL01		
© 2010 Phantom Mfg. Intl Ltd.		Scale: As Shown